



grade

Cement Slope

Cement Sill

Cement


SET NO. 264.B
SHEET NO. 3
SCALE 3/4" = 1 FT.

FRONT ELEVATION DETAIL
MUNICIPAL BUILDING (VILLAGE)
FOR AMANDA, OHIO


3/4" Scale

CW RICKET ARCHT
BREMEN OHIO
SEPTEMBER 21-1929

SECTION

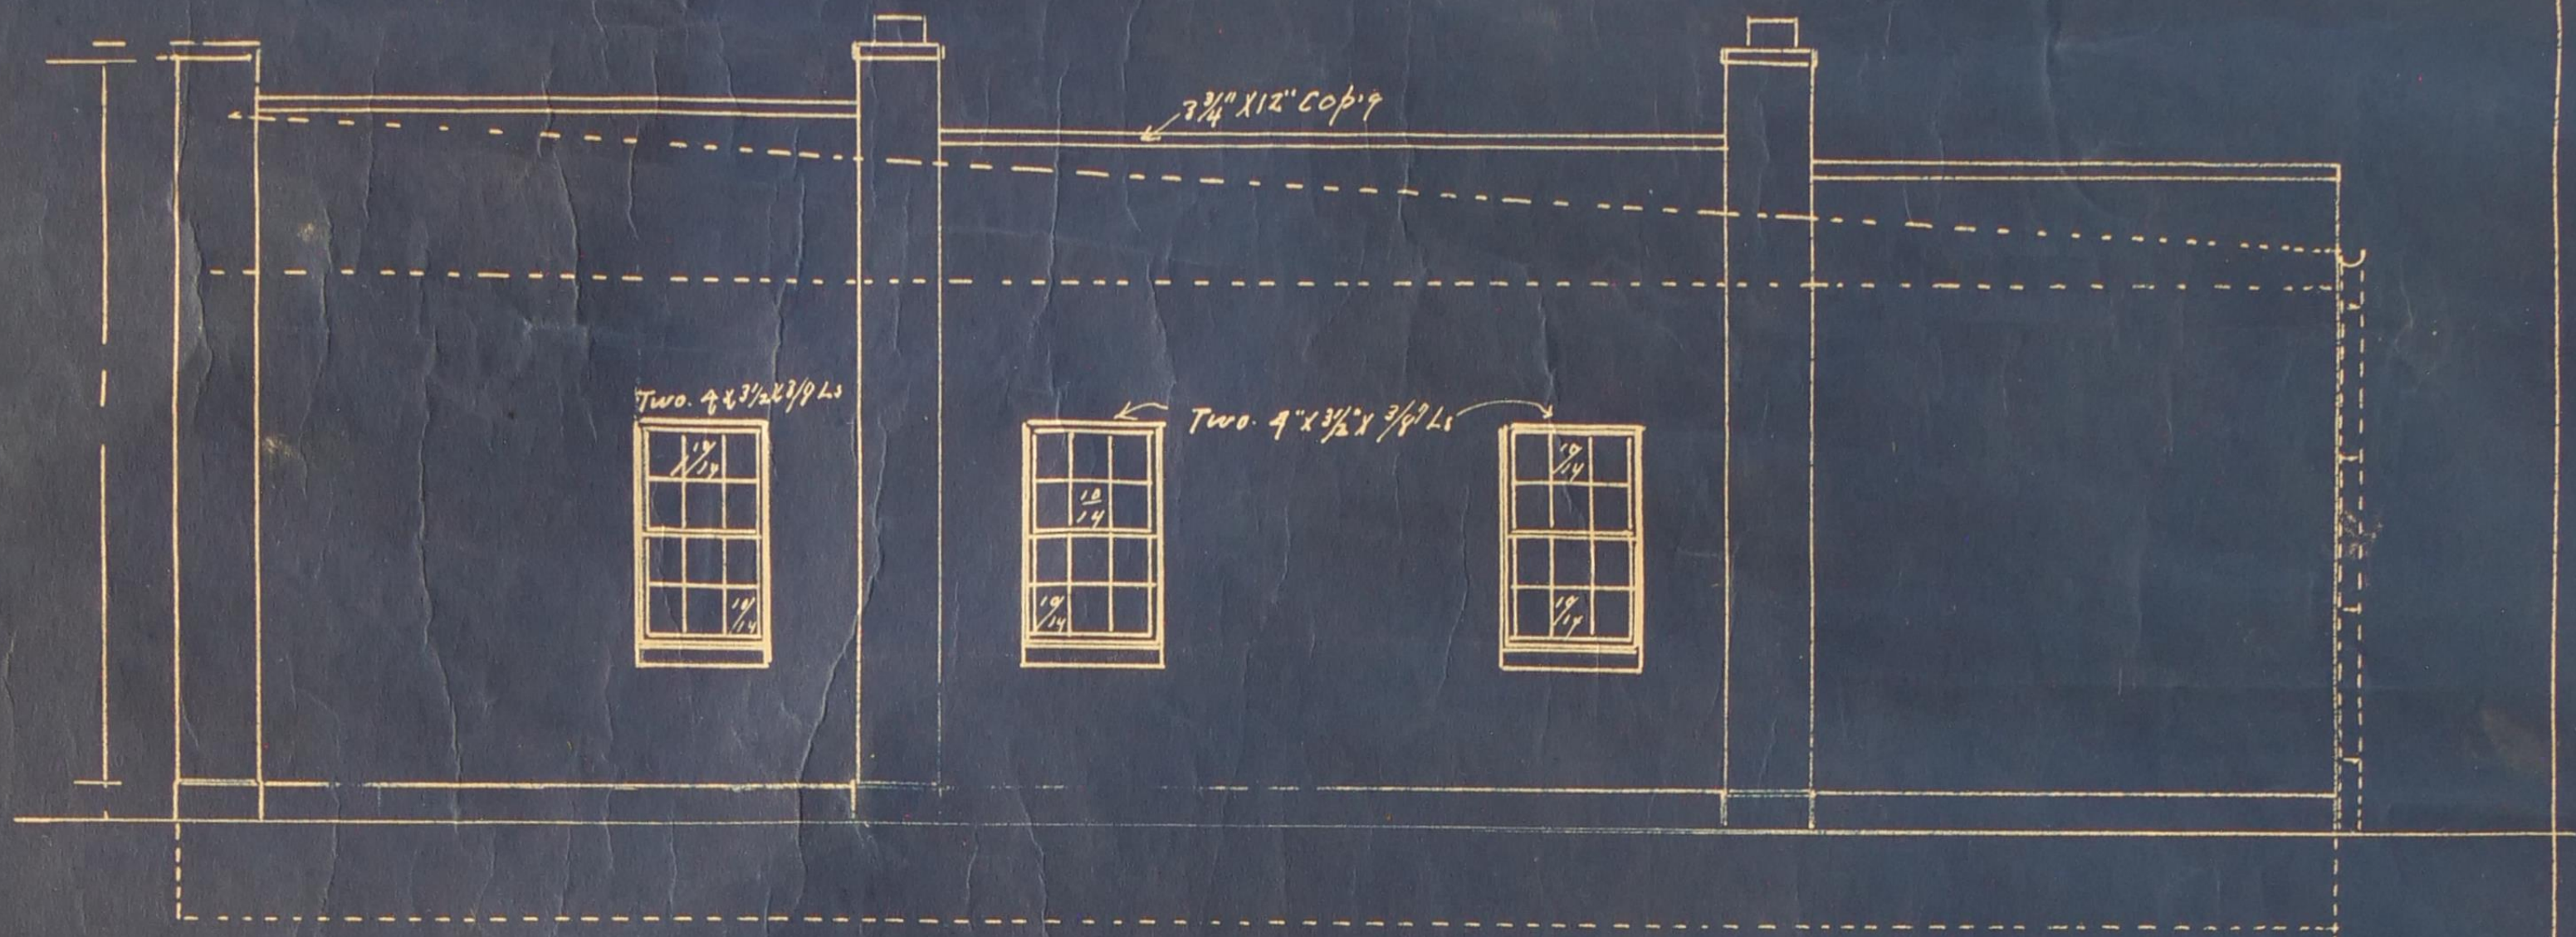

RIGHT SIDE ELEVATION

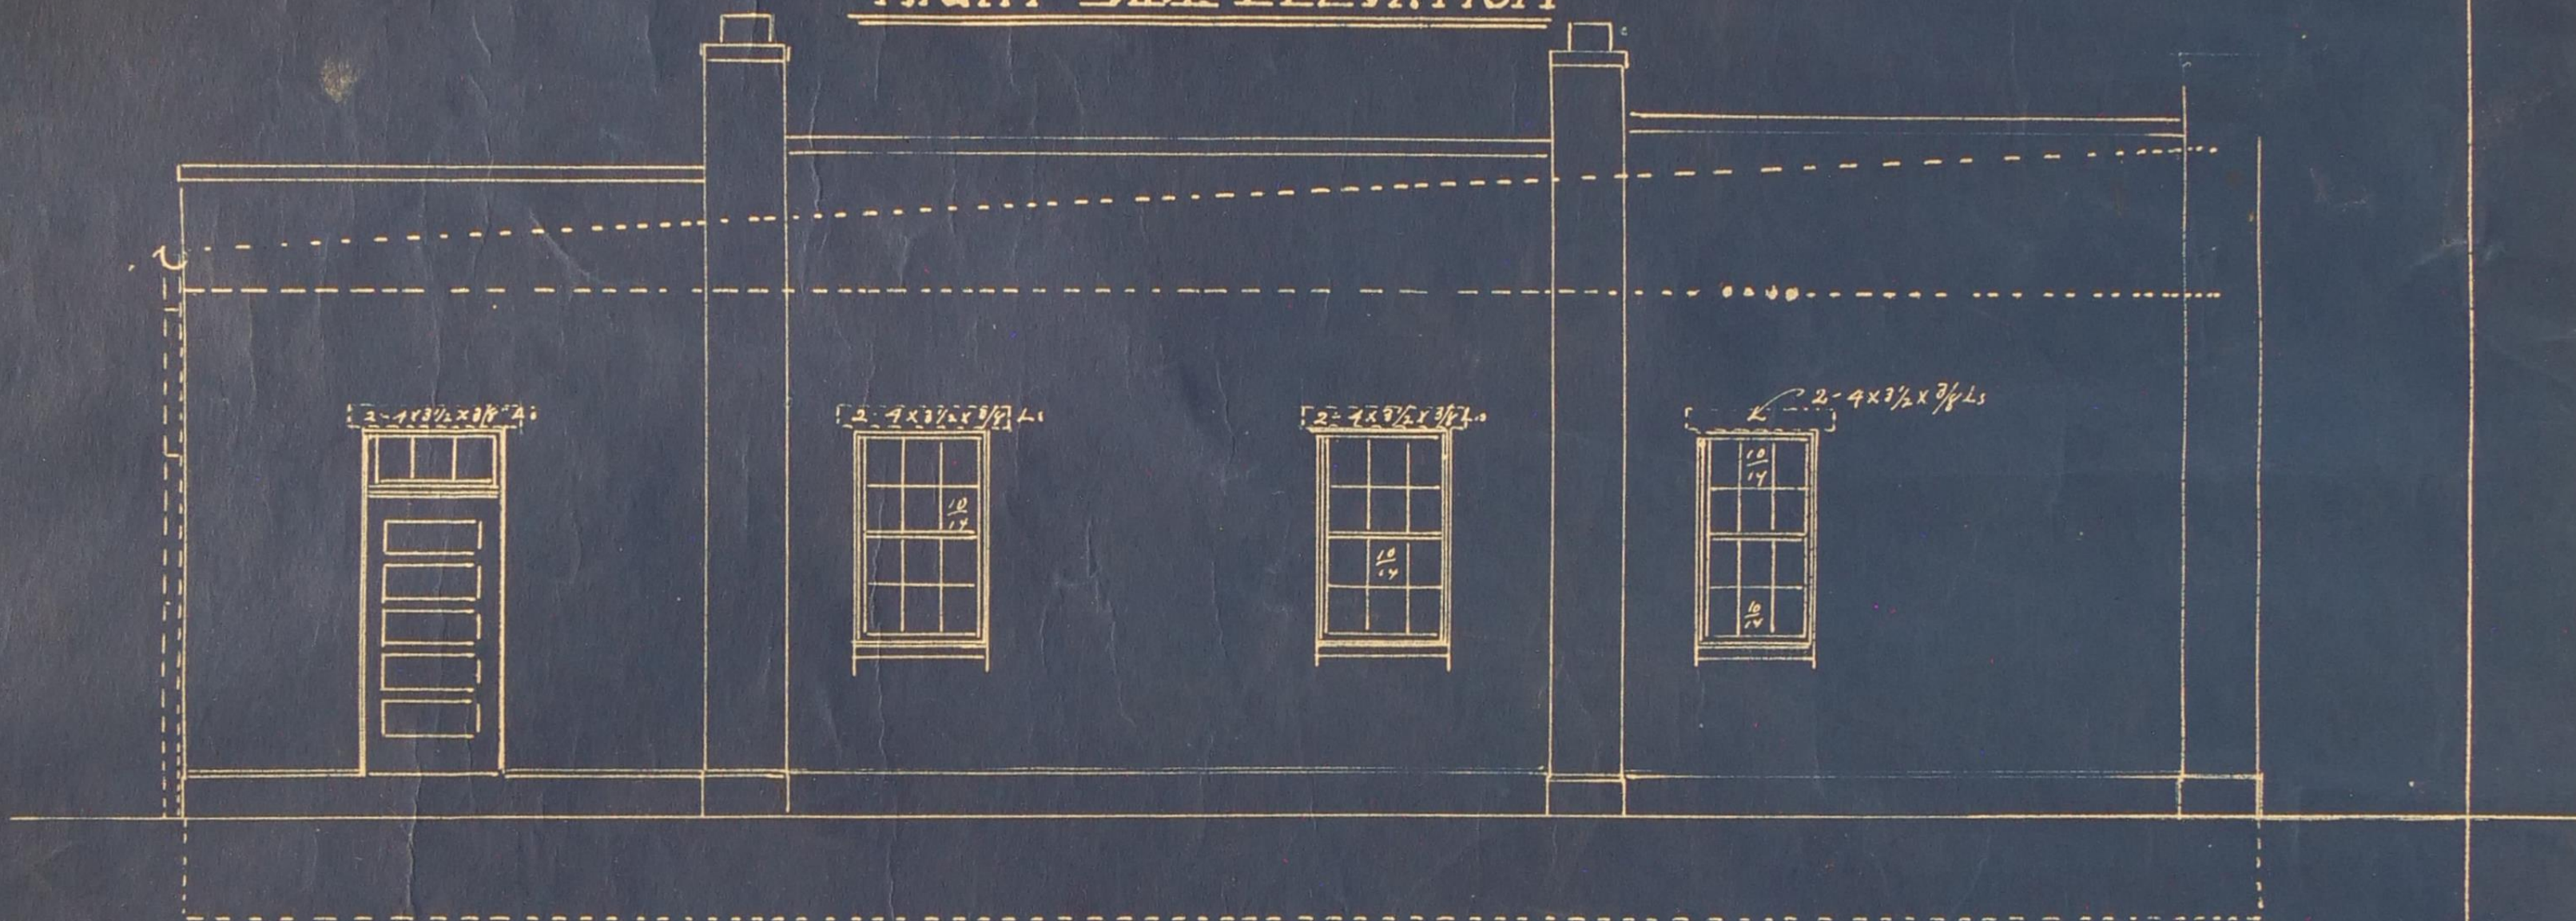

LEFT SIDE ELEVATION



FRONT ELEVATION




REAR ELEVATION

MUNICIPAL BUILDING (VILLAGE)
FOR AMANDA OHIO

SET NO. 264B
SHEET NO. 2
SCALE 1/4" = 1'-0"


CW RICKET ARCHT
BREMEN, OHIO
SEPT. 21-1929

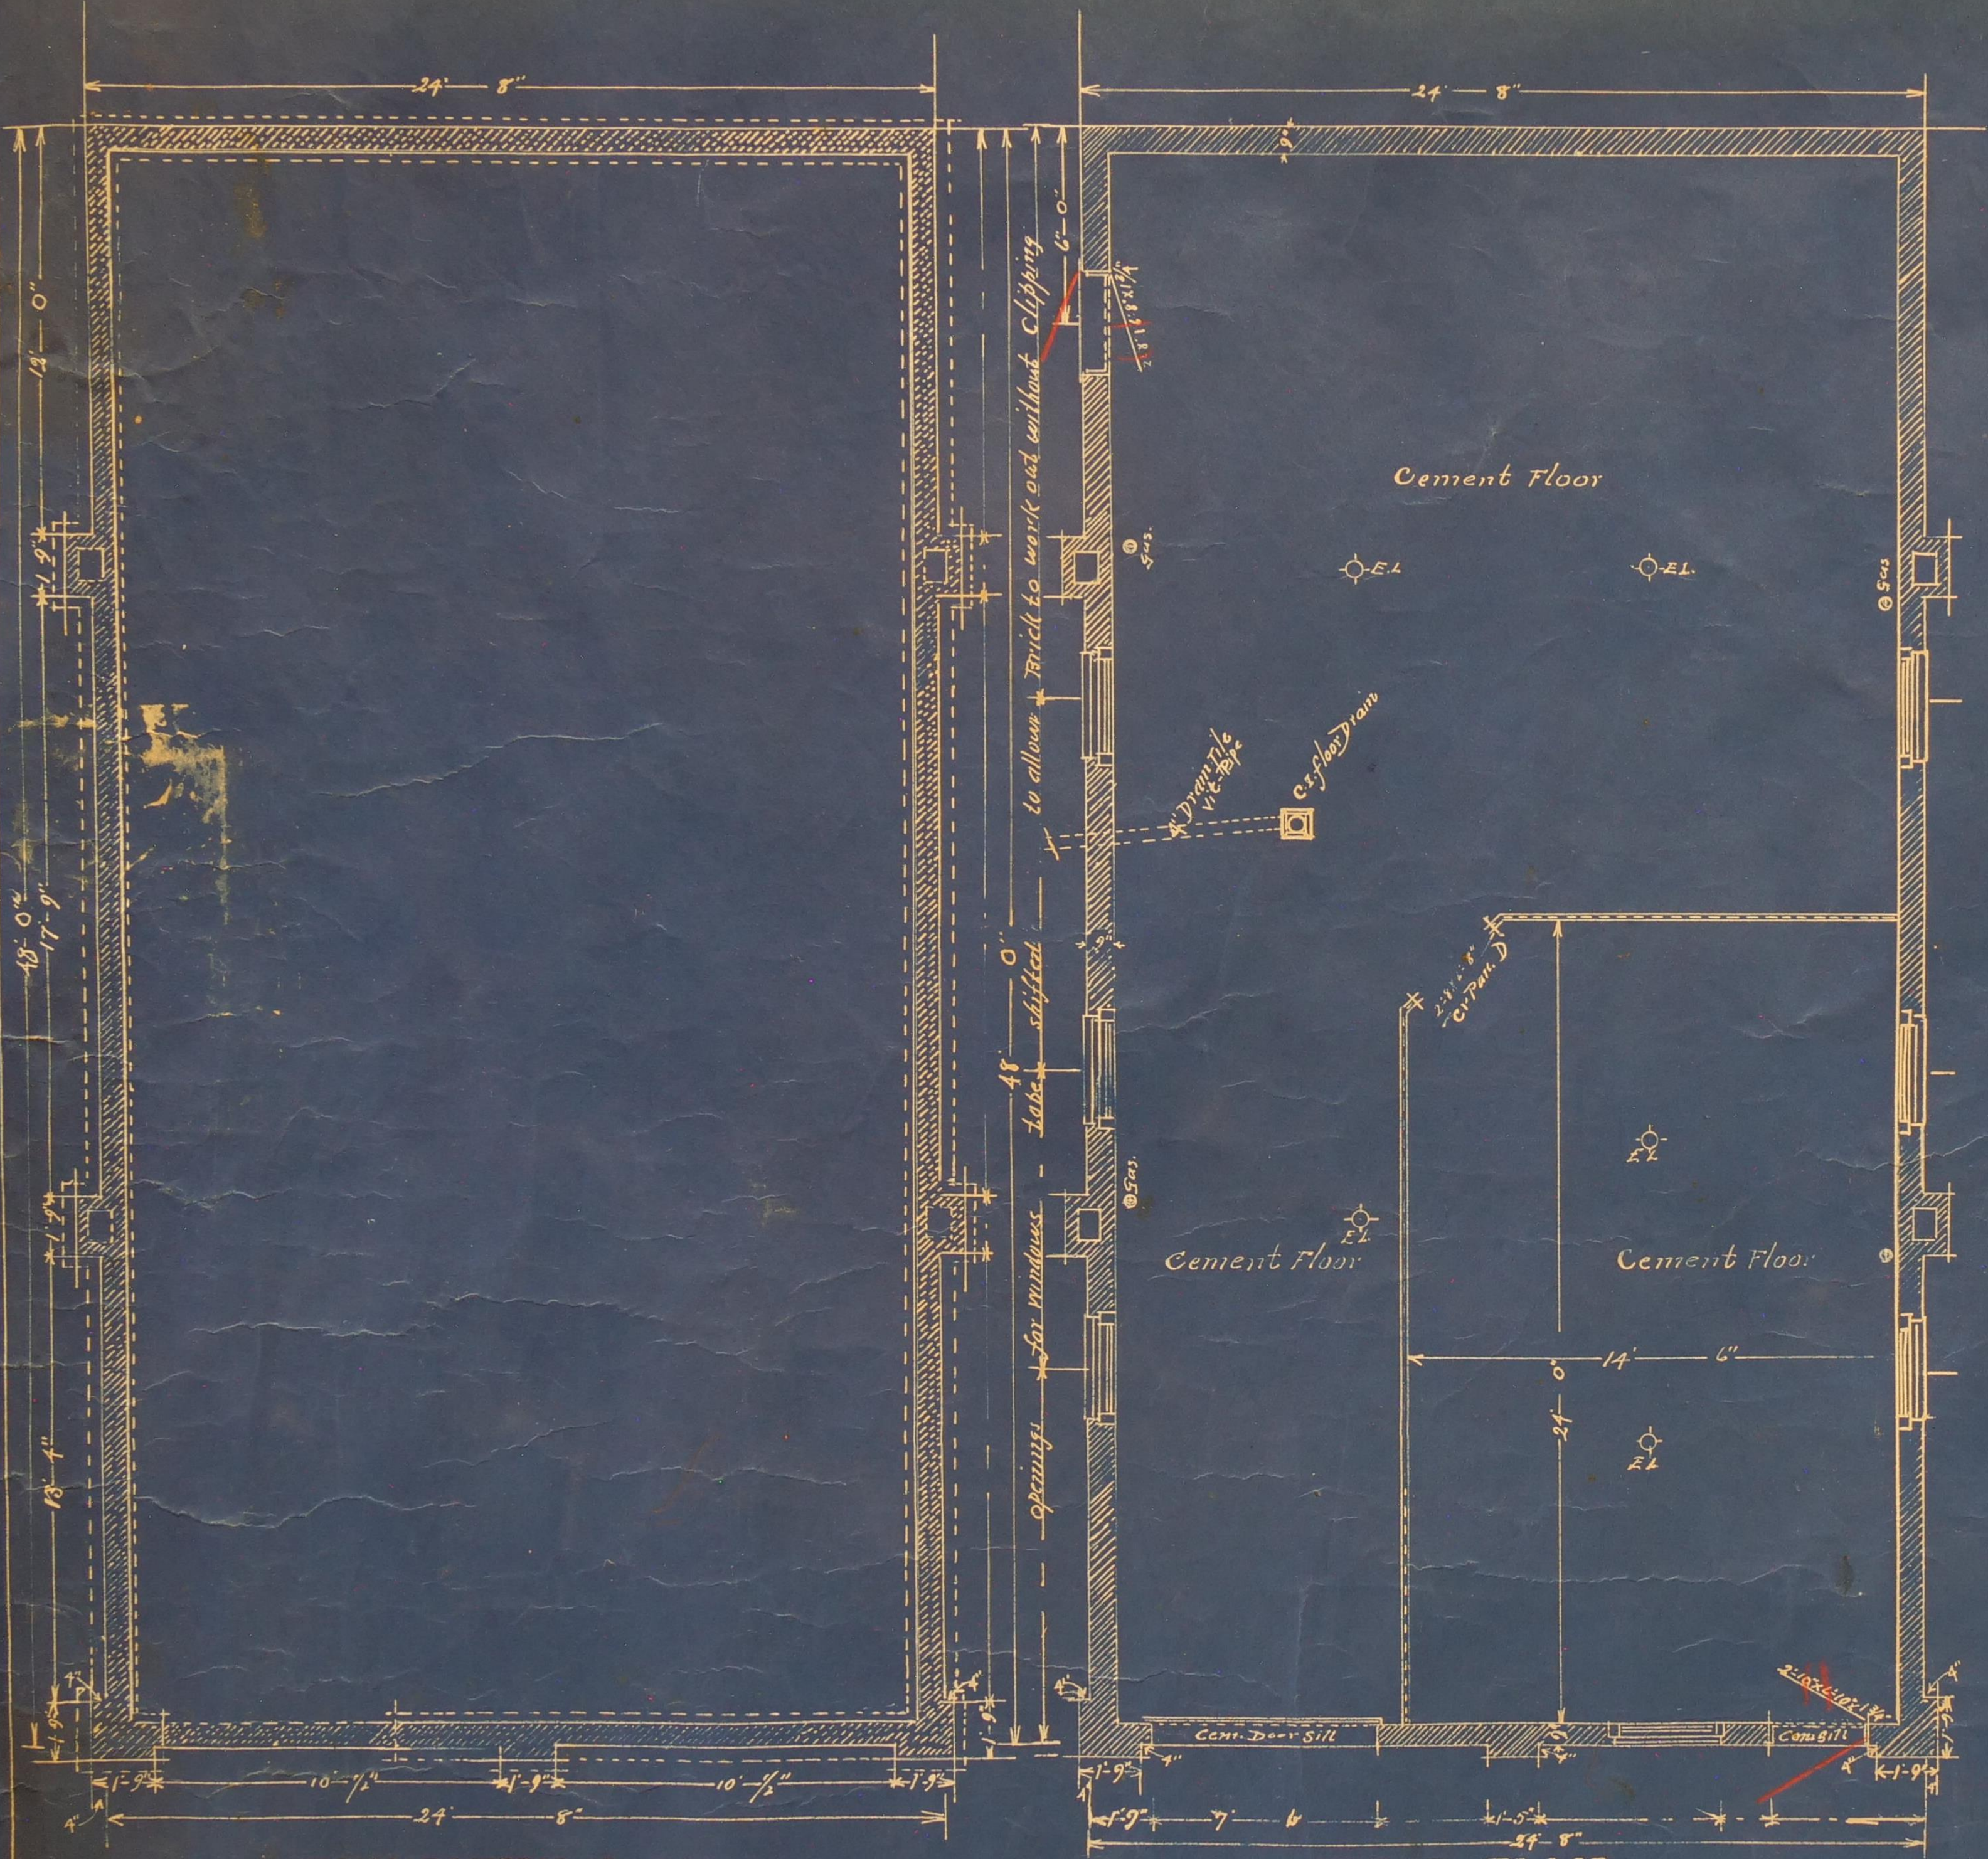

FOUNDATION PLAN

SET NO. 264B
 SHEET NO. 1
 SCALE 1/4" = 1 FT.

FLOOR PLAN
 MUNICIPAL BUILDING (VILLAGE)
 FOR AMANDA OHIO

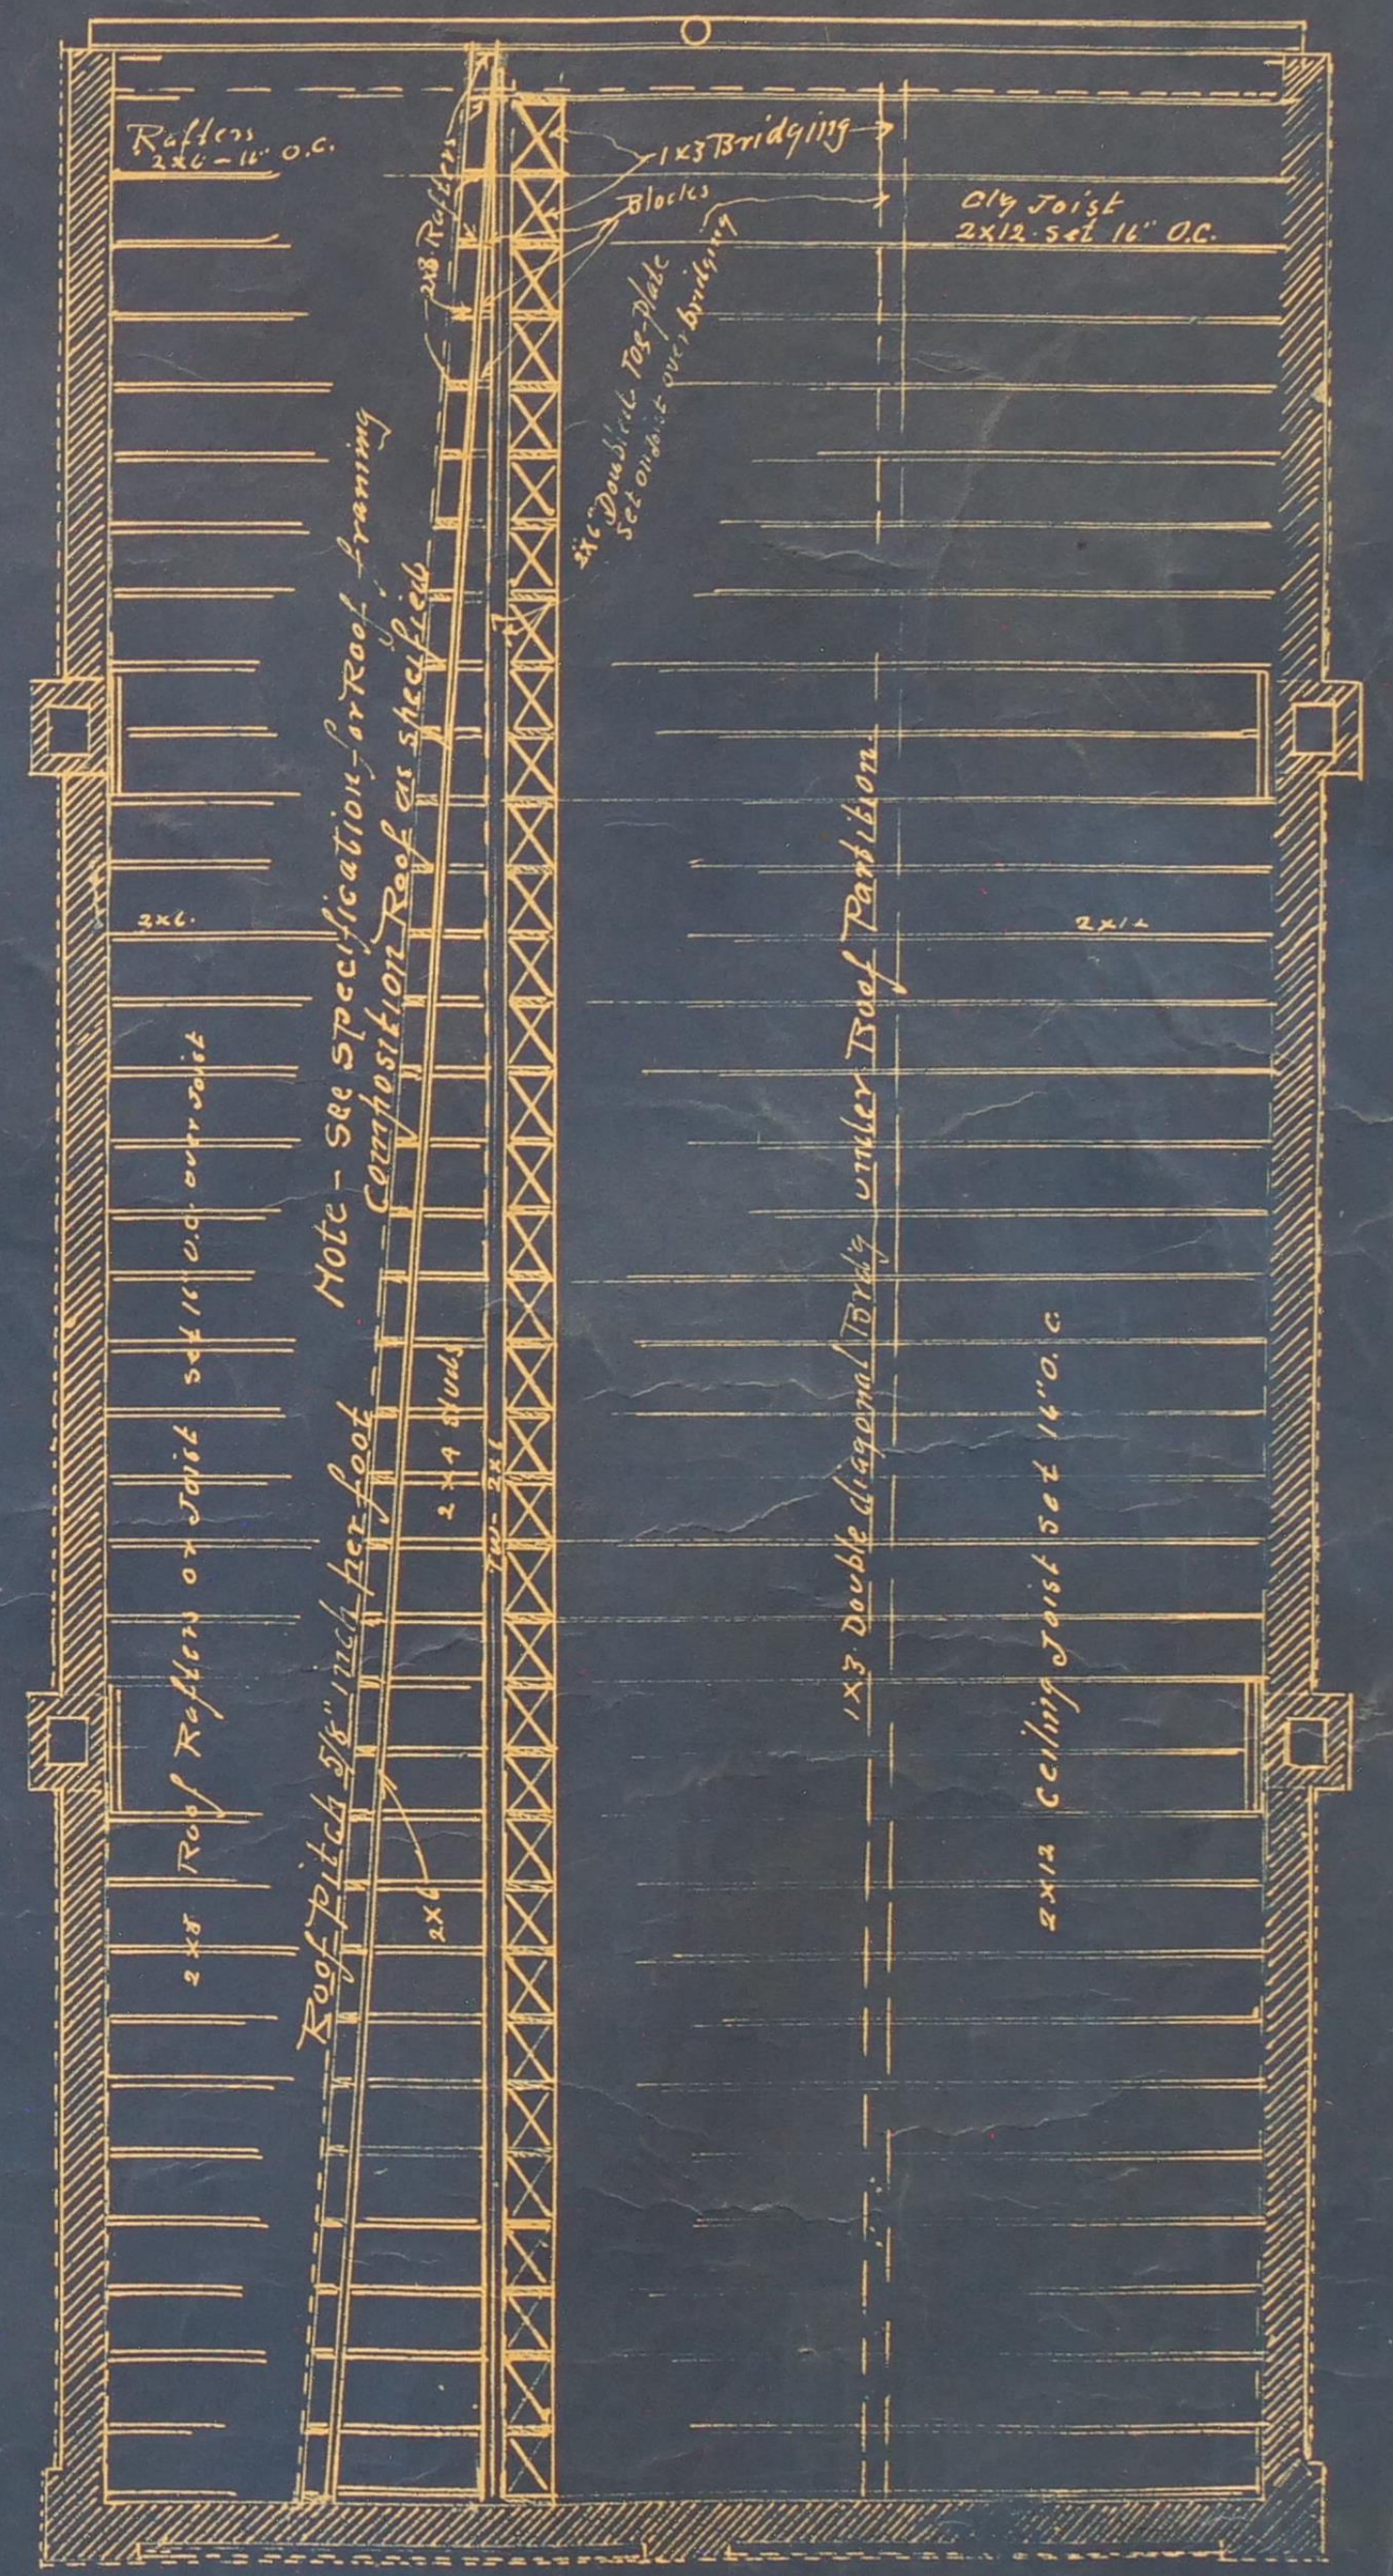

ROOF PLAN

CWPICKET ARCHT
 BREMEN OHIO
 SEPTEMBER 1937